
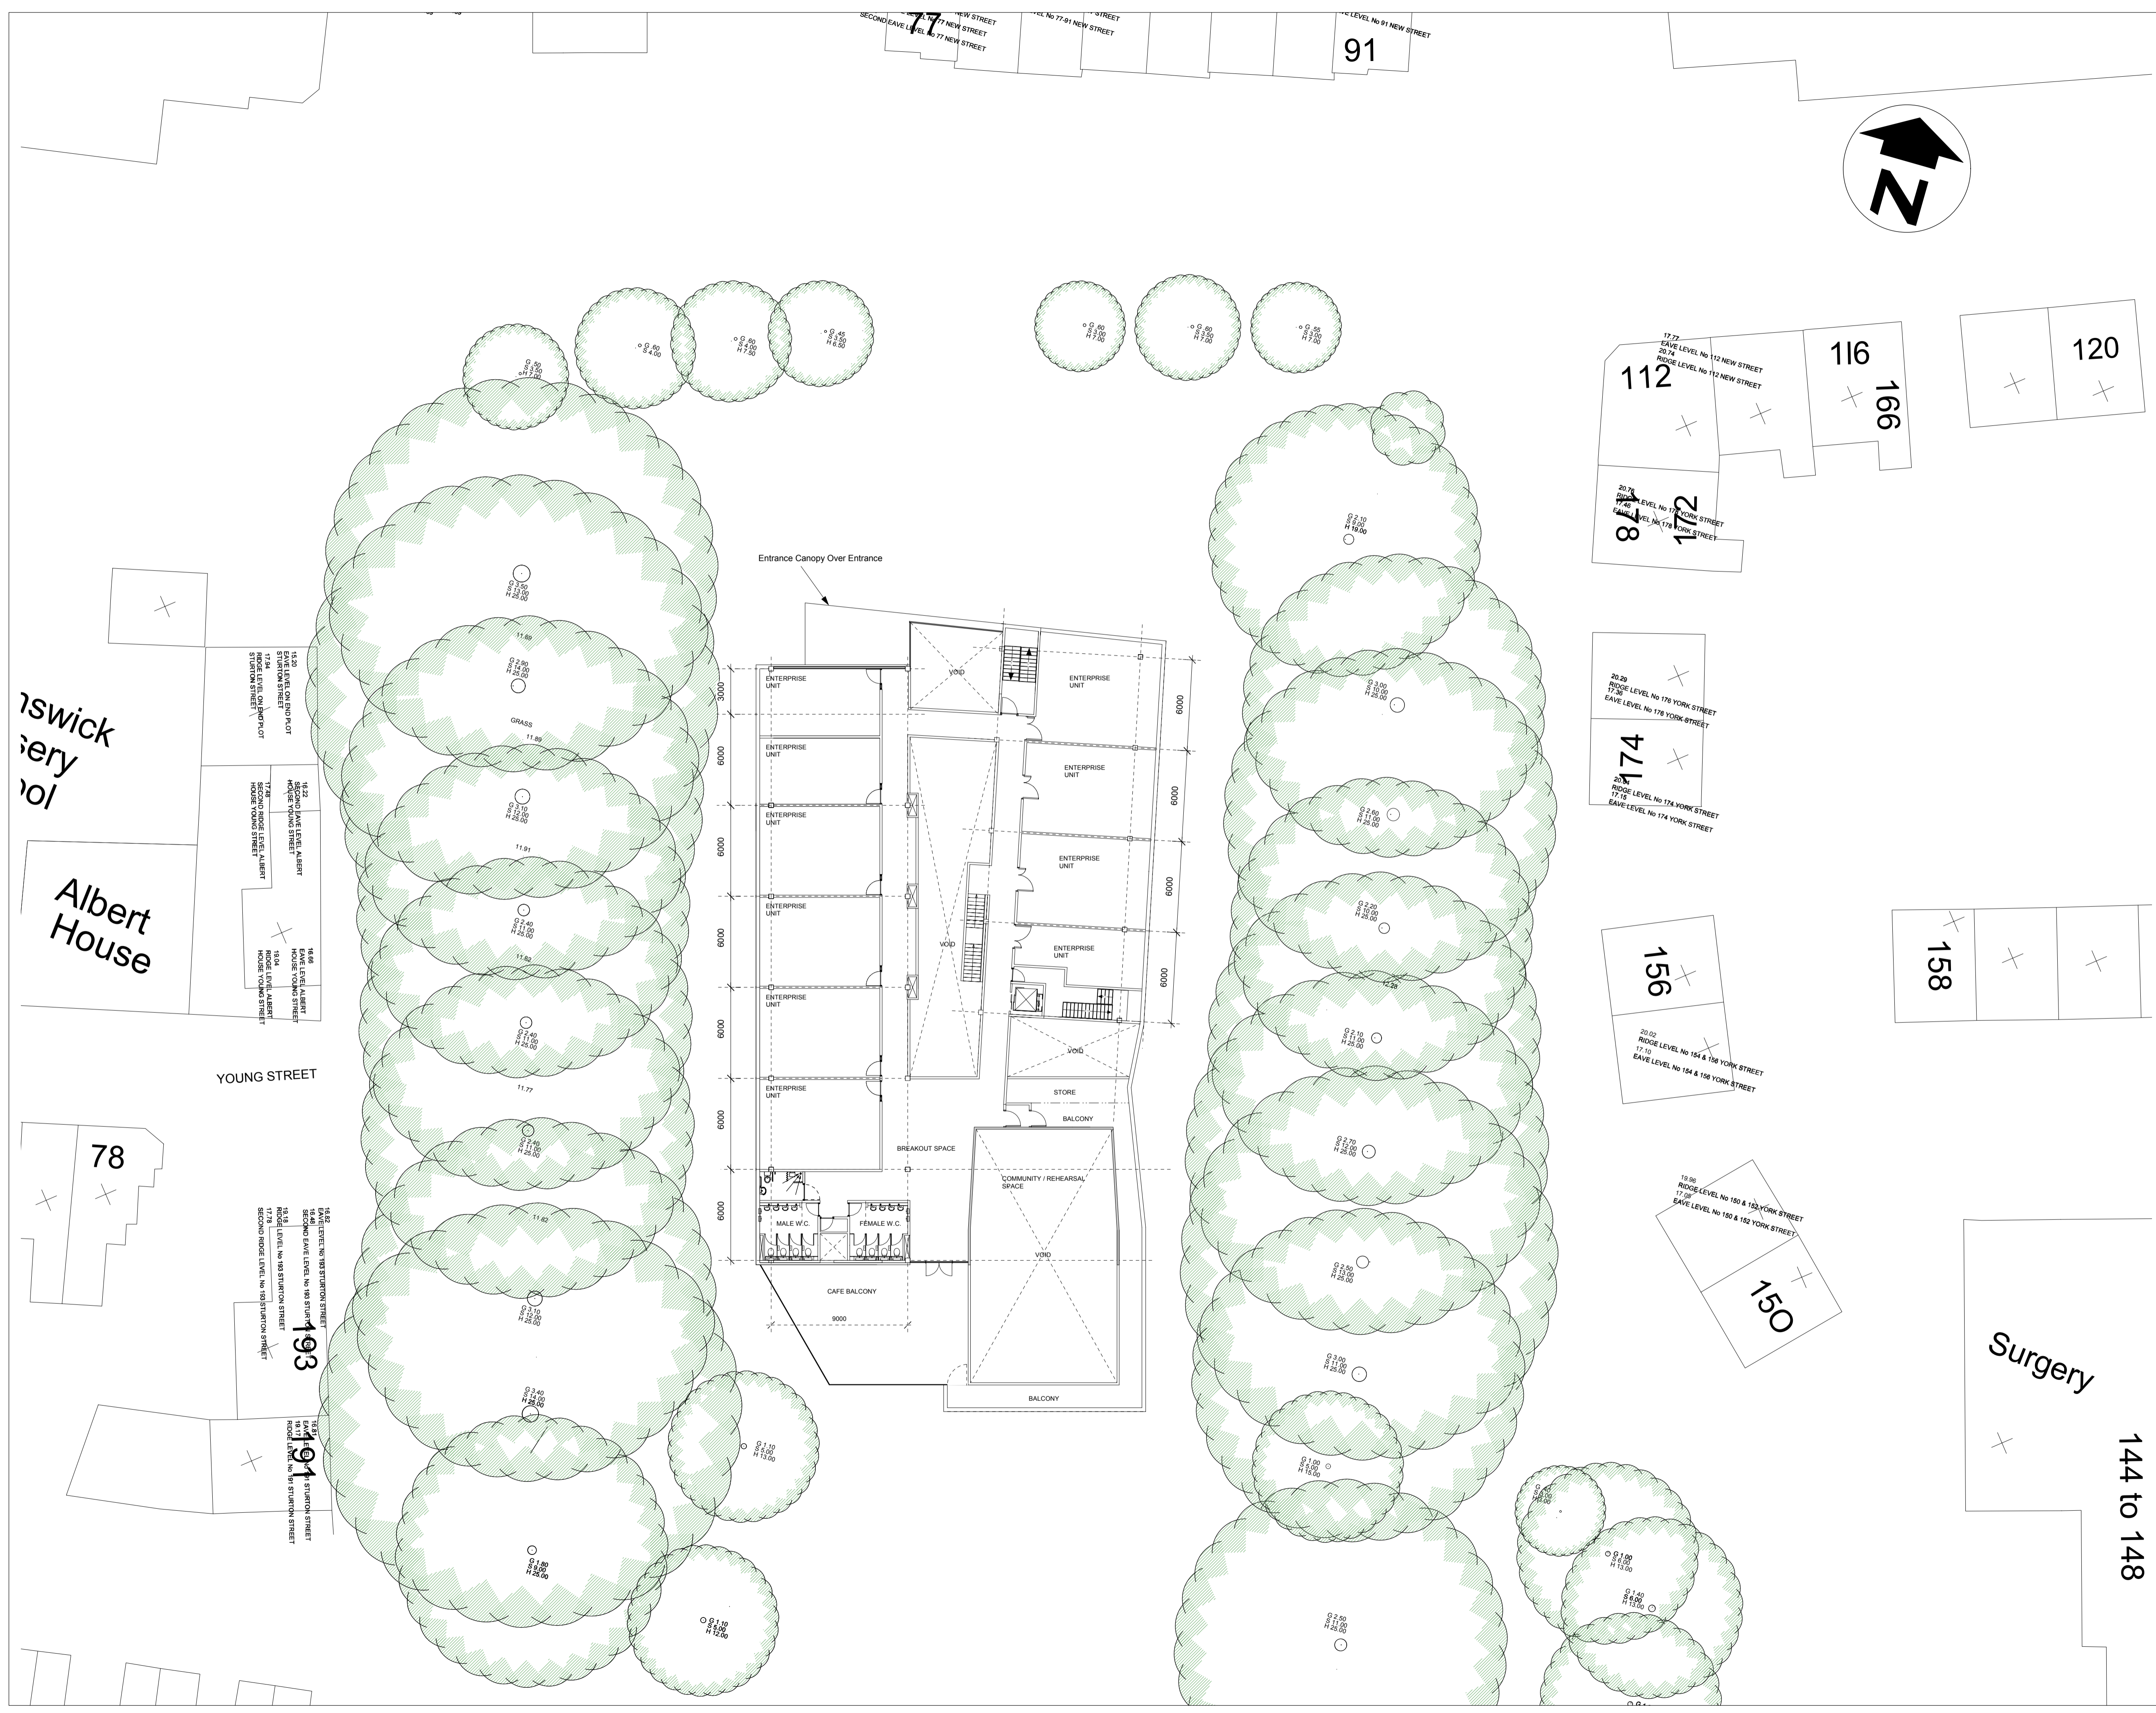


THIS DRAWING IS COPYRIGHT. THE CONTRACTOR AND HIS SUBCONTRACTORS ARE TO VERIFY ALL DIMENSIONS ON SITE BEFORE MAKING SHOP DRAWINGS OR COMMENCING MANUFACTURE. THE CONTRACTOR IS TO BRING TO THE ATTENTION OF THE ARCHITECT ANY DISCREPANCIES CONTAINED HEREIN PRIOR TO THE WORKS COMMENCING ON SITE. DO NOT SCALE FROM THIS DRAWING

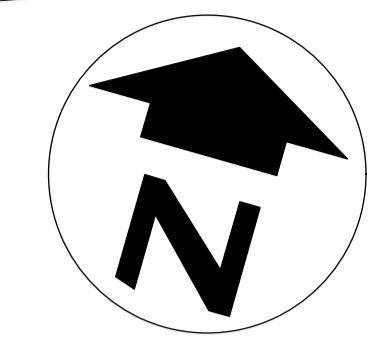

Rev.	Desc.	Date	Int.

start international ltd.

ST JOHN'S INNOVATION CENTRE, COWLEY ROAD, CAMBRIDGE. CB4 0WS
Tel. 01223 422 433 Fax. 01223 422 438
Email. info@start-international.co.uk

Project Title
Cambridge Community Innovation Centre

Drawing Title
First Floor Plan

Scale 1:200@A1	Date 15.05.06	Drawn JA	Checked
-------------------	------------------	-------------	---------

Drawing No. 217.102