


THIS DRAWING IS COPYRIGHT. THE CONTRACTOR AND HIS SUBCONTRACTORS ARE TO VERIFY ALL DIMENSIONS ON SITE BEFORE MAKING SHOP DRAWINGS OR COMMENCING MANUFACTURE. THE CONTRACTOR IS TO BRING TO THE ATTENTION OF THE ARCHITECT ANY DISCREPANCIES CONTAINED HEREIN PRIOR TO THE WORKS COMMENCING ON SITE. DO NOT SCALE FROM THIS DRAWING

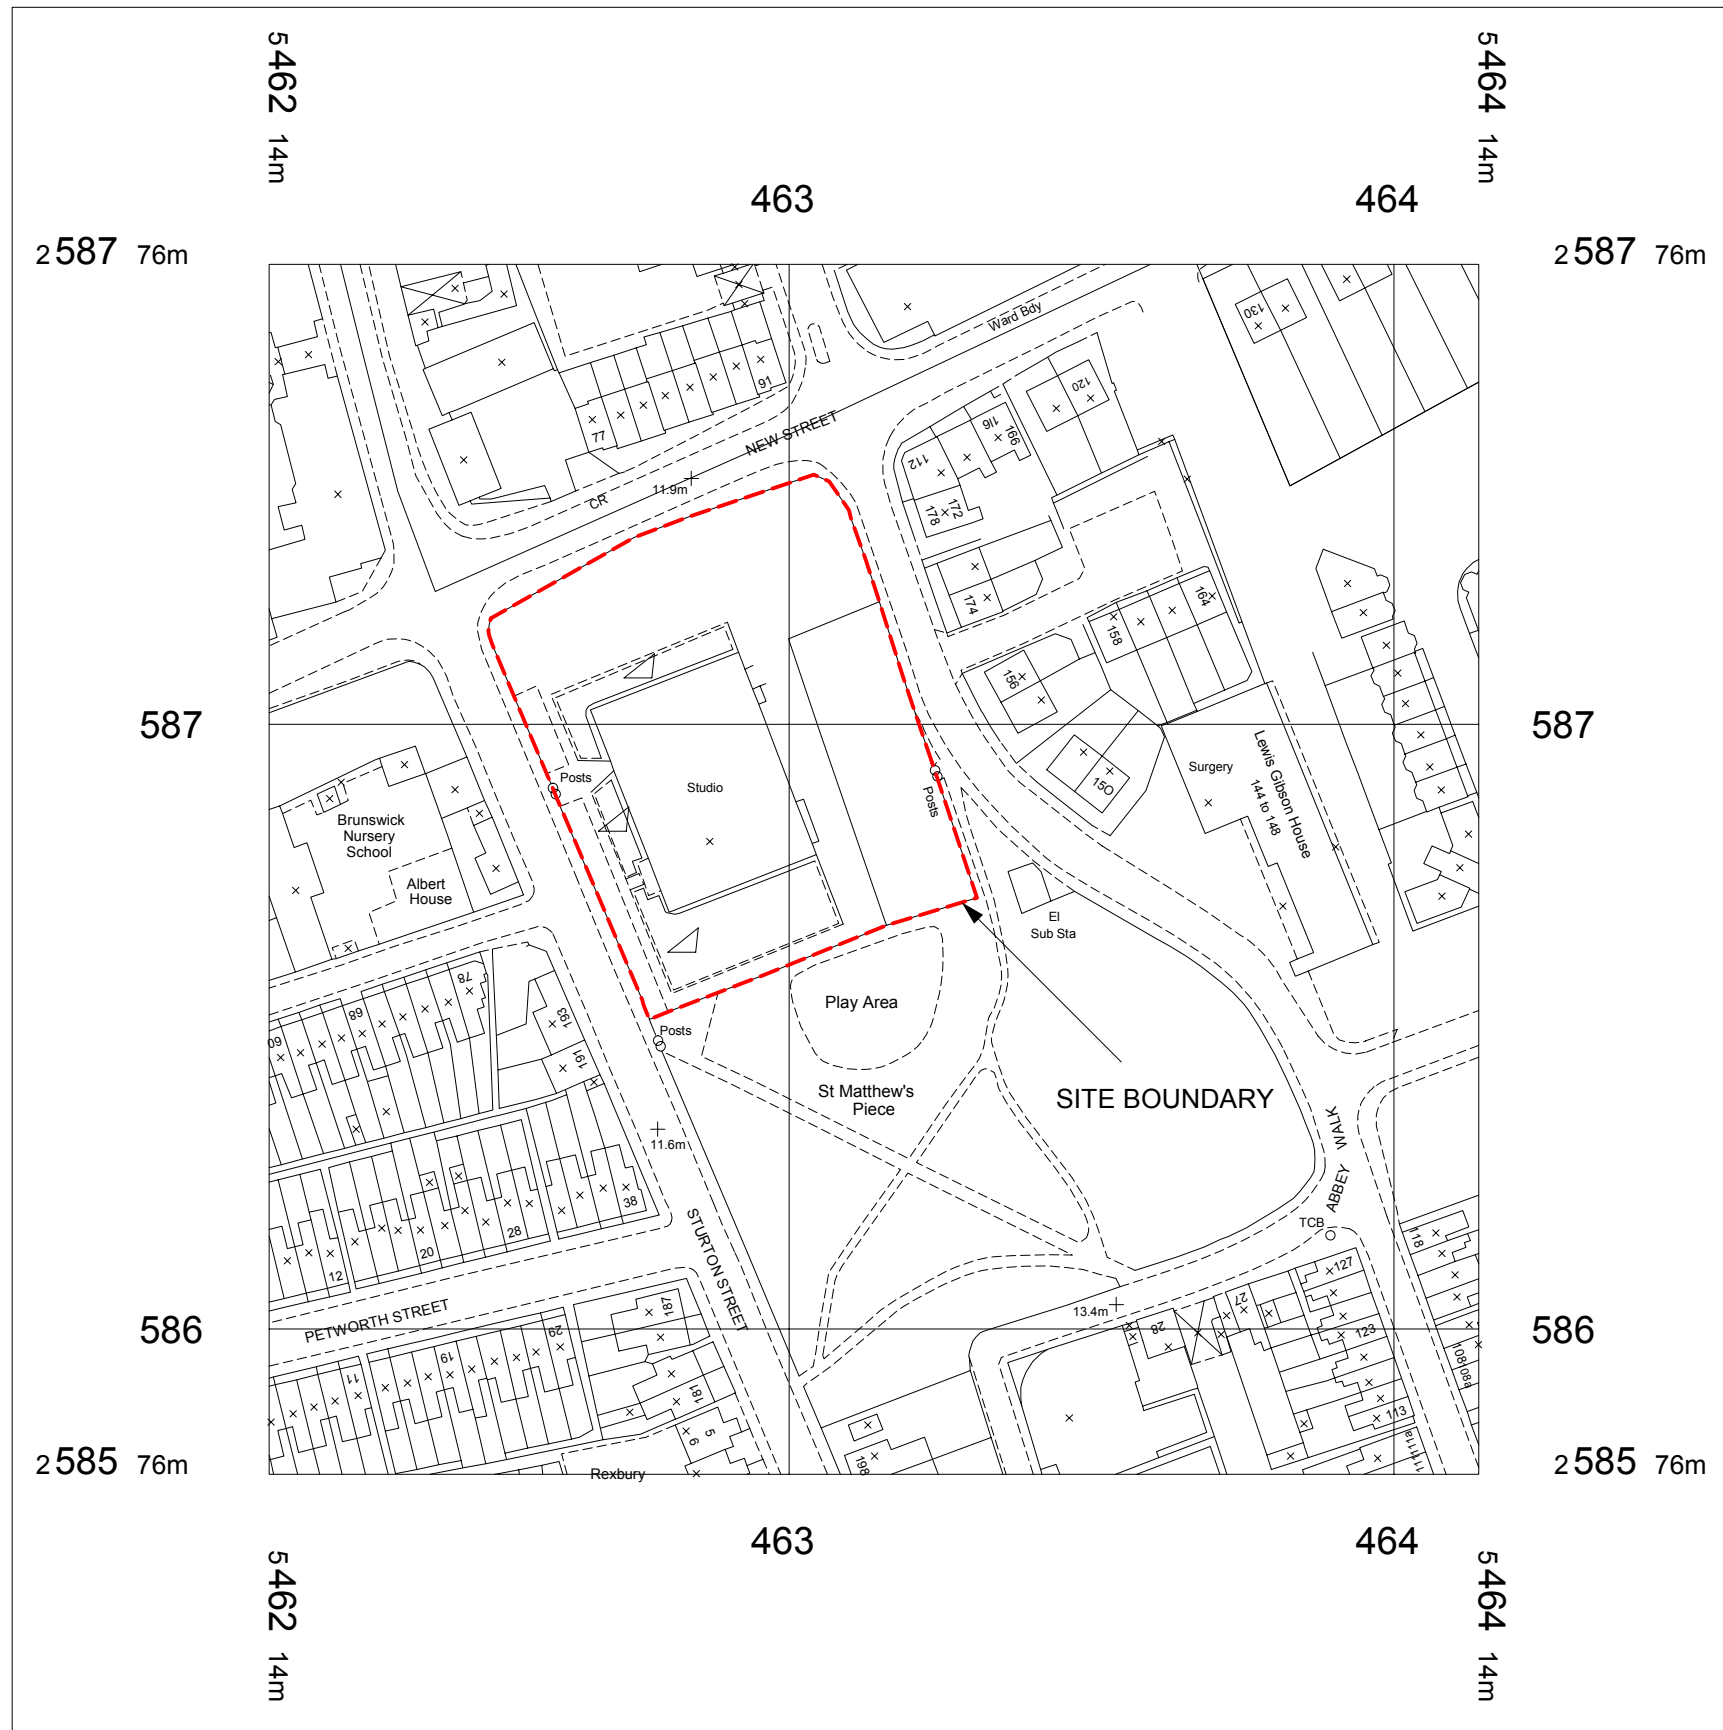

| Rev. | Desc. | Date | Int. |
|------|-------|------|------|
| - | - | - | - |



ST JOHN'S INNOVATION CENTRE, COWLEY ROAD, CAMBRIDGE. CB4 0WS
 Tel. 01223 422 433 Fax. 01223 422 438
 Email. info@start-international.co.uk

Project Title
Cambridge Community Innovation Centre

Drawing Title
location Plan

| | | | |
|---------------------------|-------------------------|--------------------|---------|
| Scale 1:1250@A3 | Date 15.05.06 | Drawn JA | Checked |
|---------------------------|-------------------------|--------------------|---------|

| | |
|-------------------------------|-----|
| Drawing No. 217.105 | Rev |
|-------------------------------|-----|