
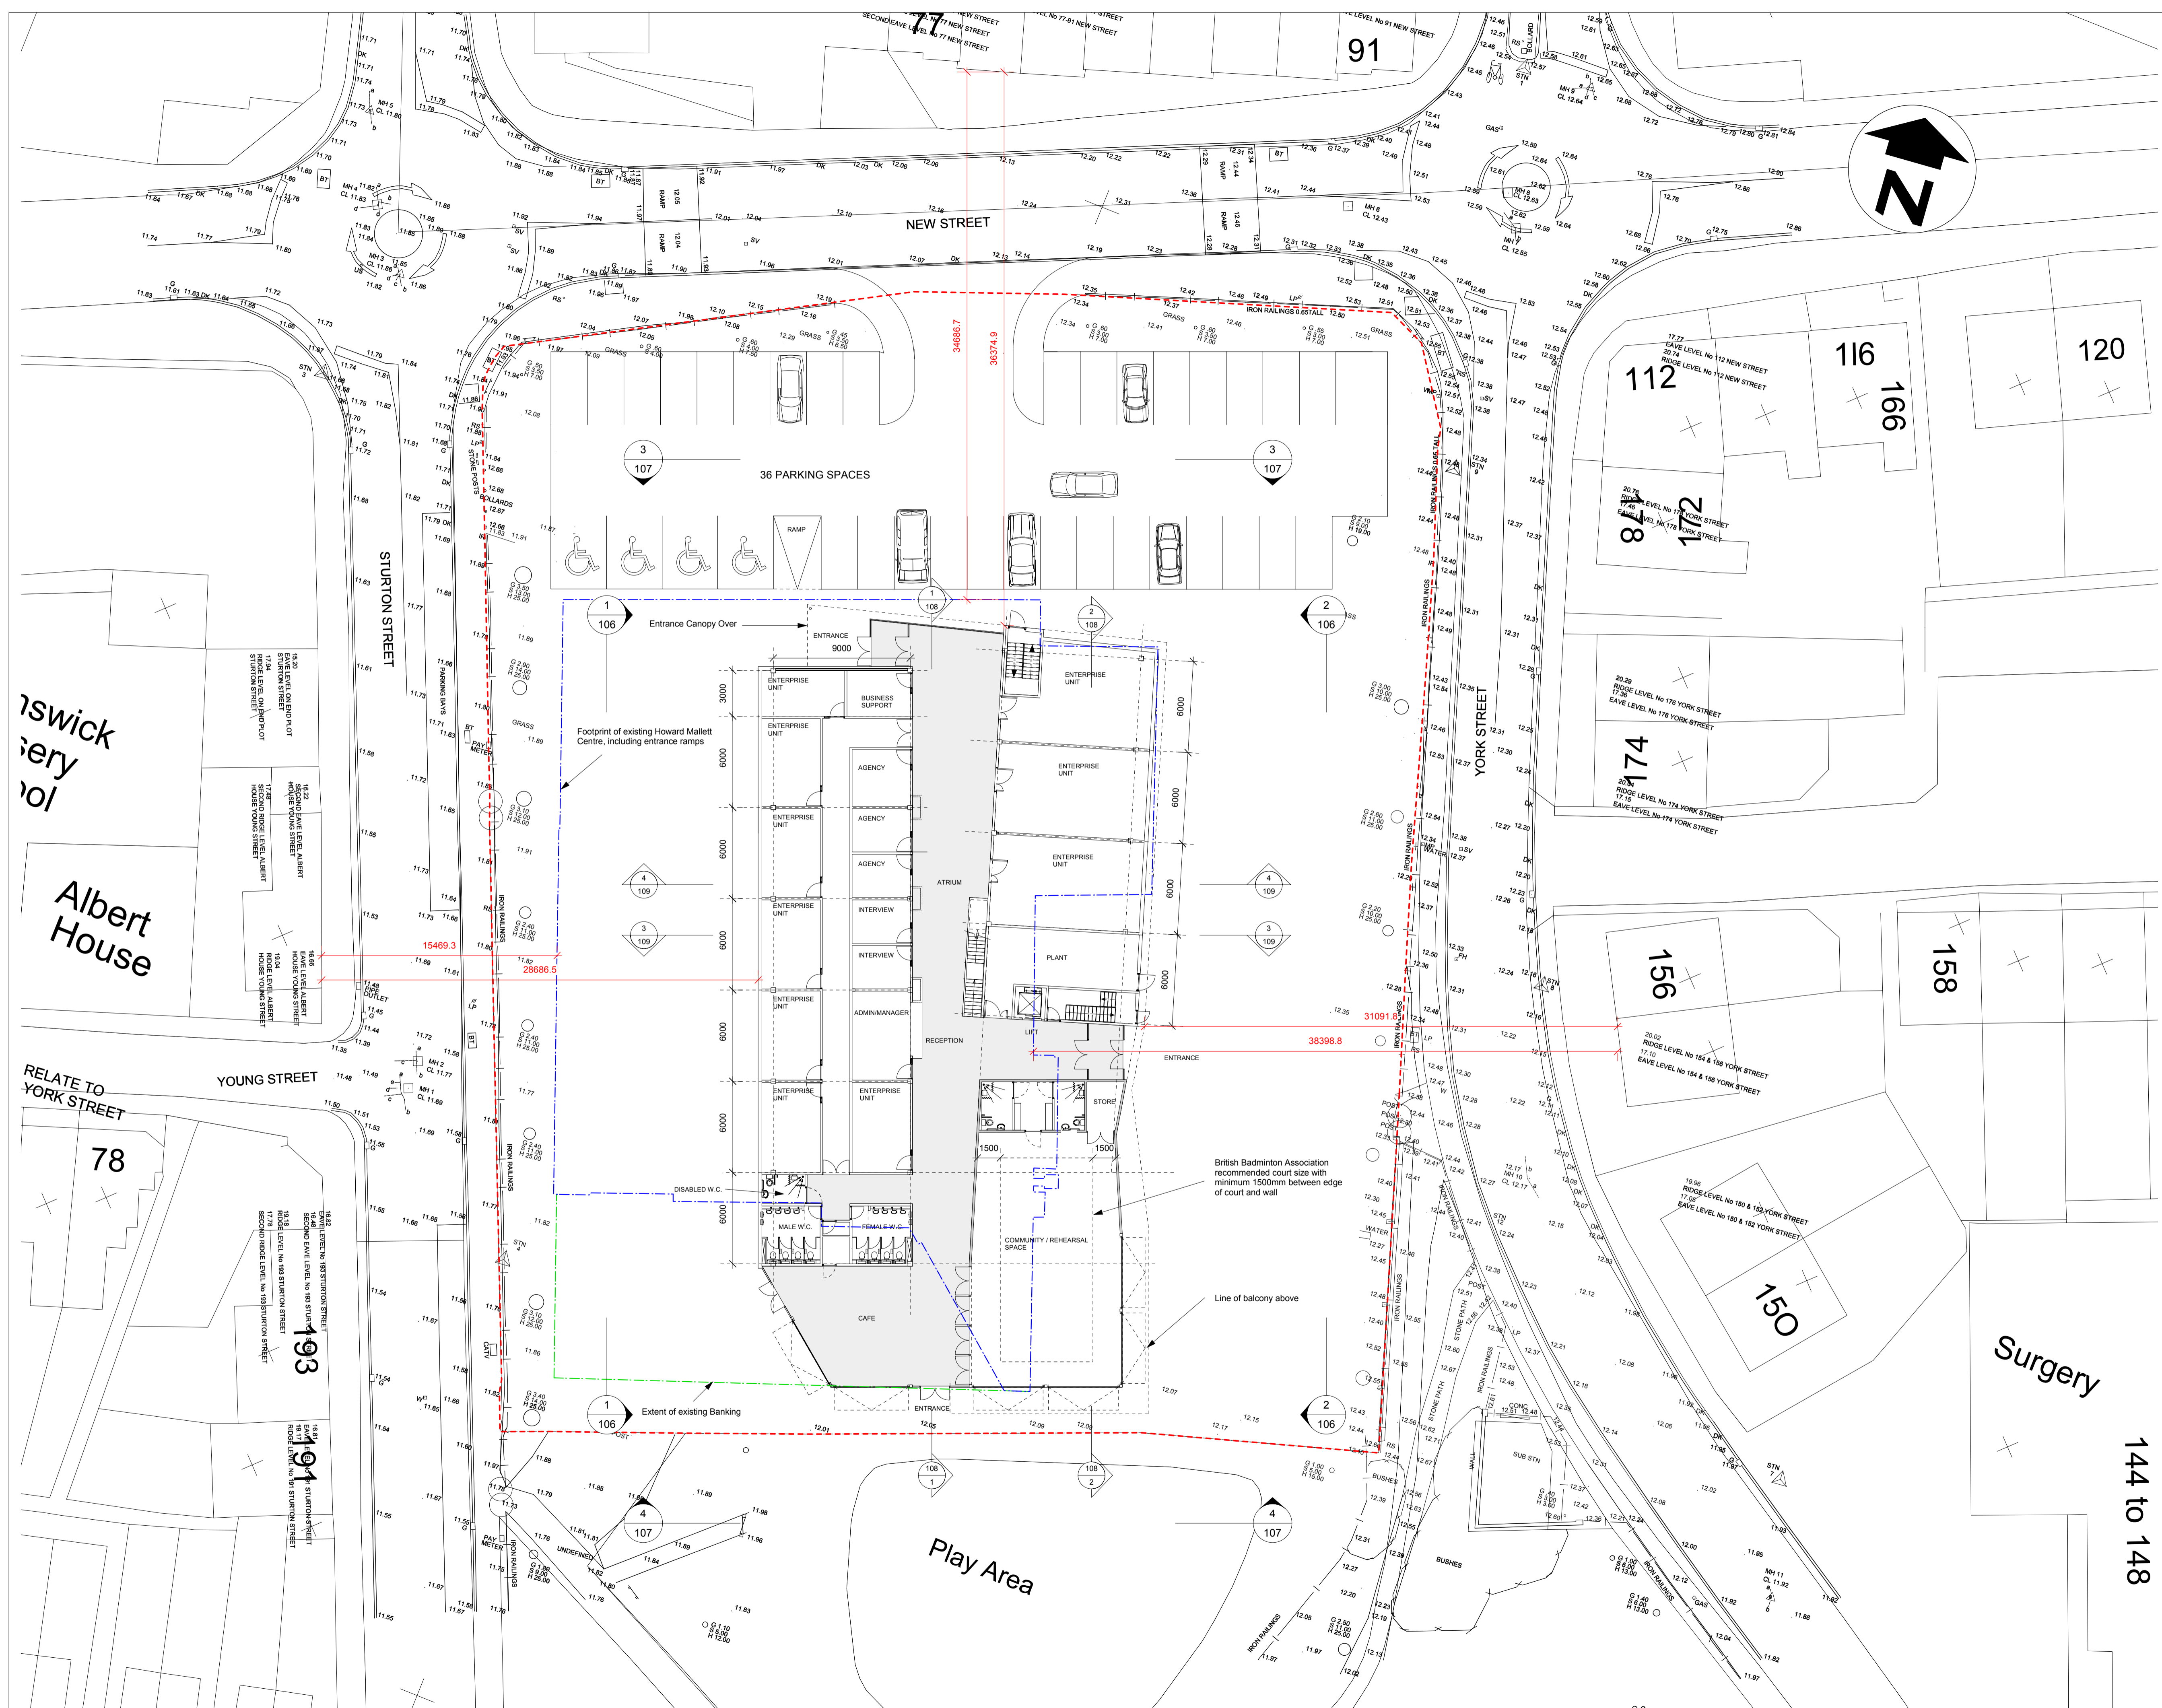


THIS DRAWING IS COPYRIGHT. THE CONTRACTOR AND HIS SUBCONTRACTORS ARE TO VERIFY ALL DIMENSIONS ON SITE BEFORE MAKING SHOP DRAWINGS OR COMMENCING MANUFACTURE. THE CONTRACTOR IS TO BRING TO THE ATTENTION OF THE ARCHITECT ANY DISCREPANCIES CONTAINED HEREIN PRIOR TO THE WORKS COMMENCING ON SITE. DO NOT SCALE FROM THIS DRAWING

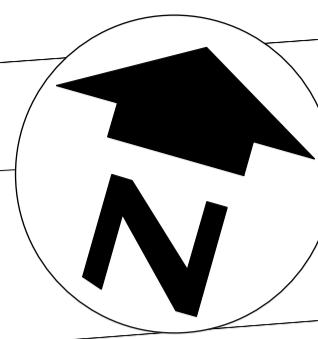

Swickery
Albert House

Surgery

Play Area

144 to 148

Rev	Desc	Date	Int.
ST JOHN'S INNOVATION CENTRE, COWLEY ROAD, CAMBRIDGE. CB4 0WS Tel. 01223 422 433 Fax. 01223 422 438 Email. info@start-international.co.uk			
Project Title			
Cambridge Community Innovation Centre			
Drawing Title			
Ground Plan			
Scale	Date	Drawn	Checked
1:200@A1	15.05.06	JA	
Drawing No.			Rev
217.101			